
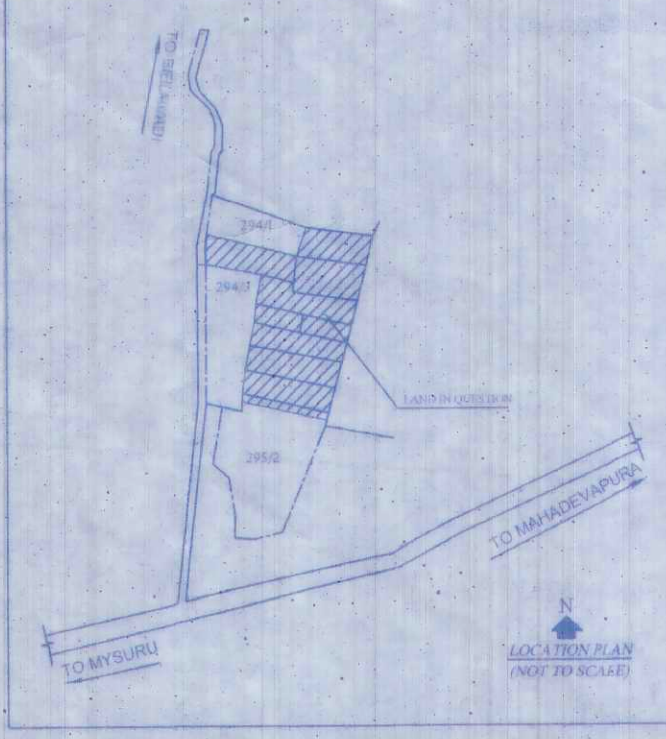


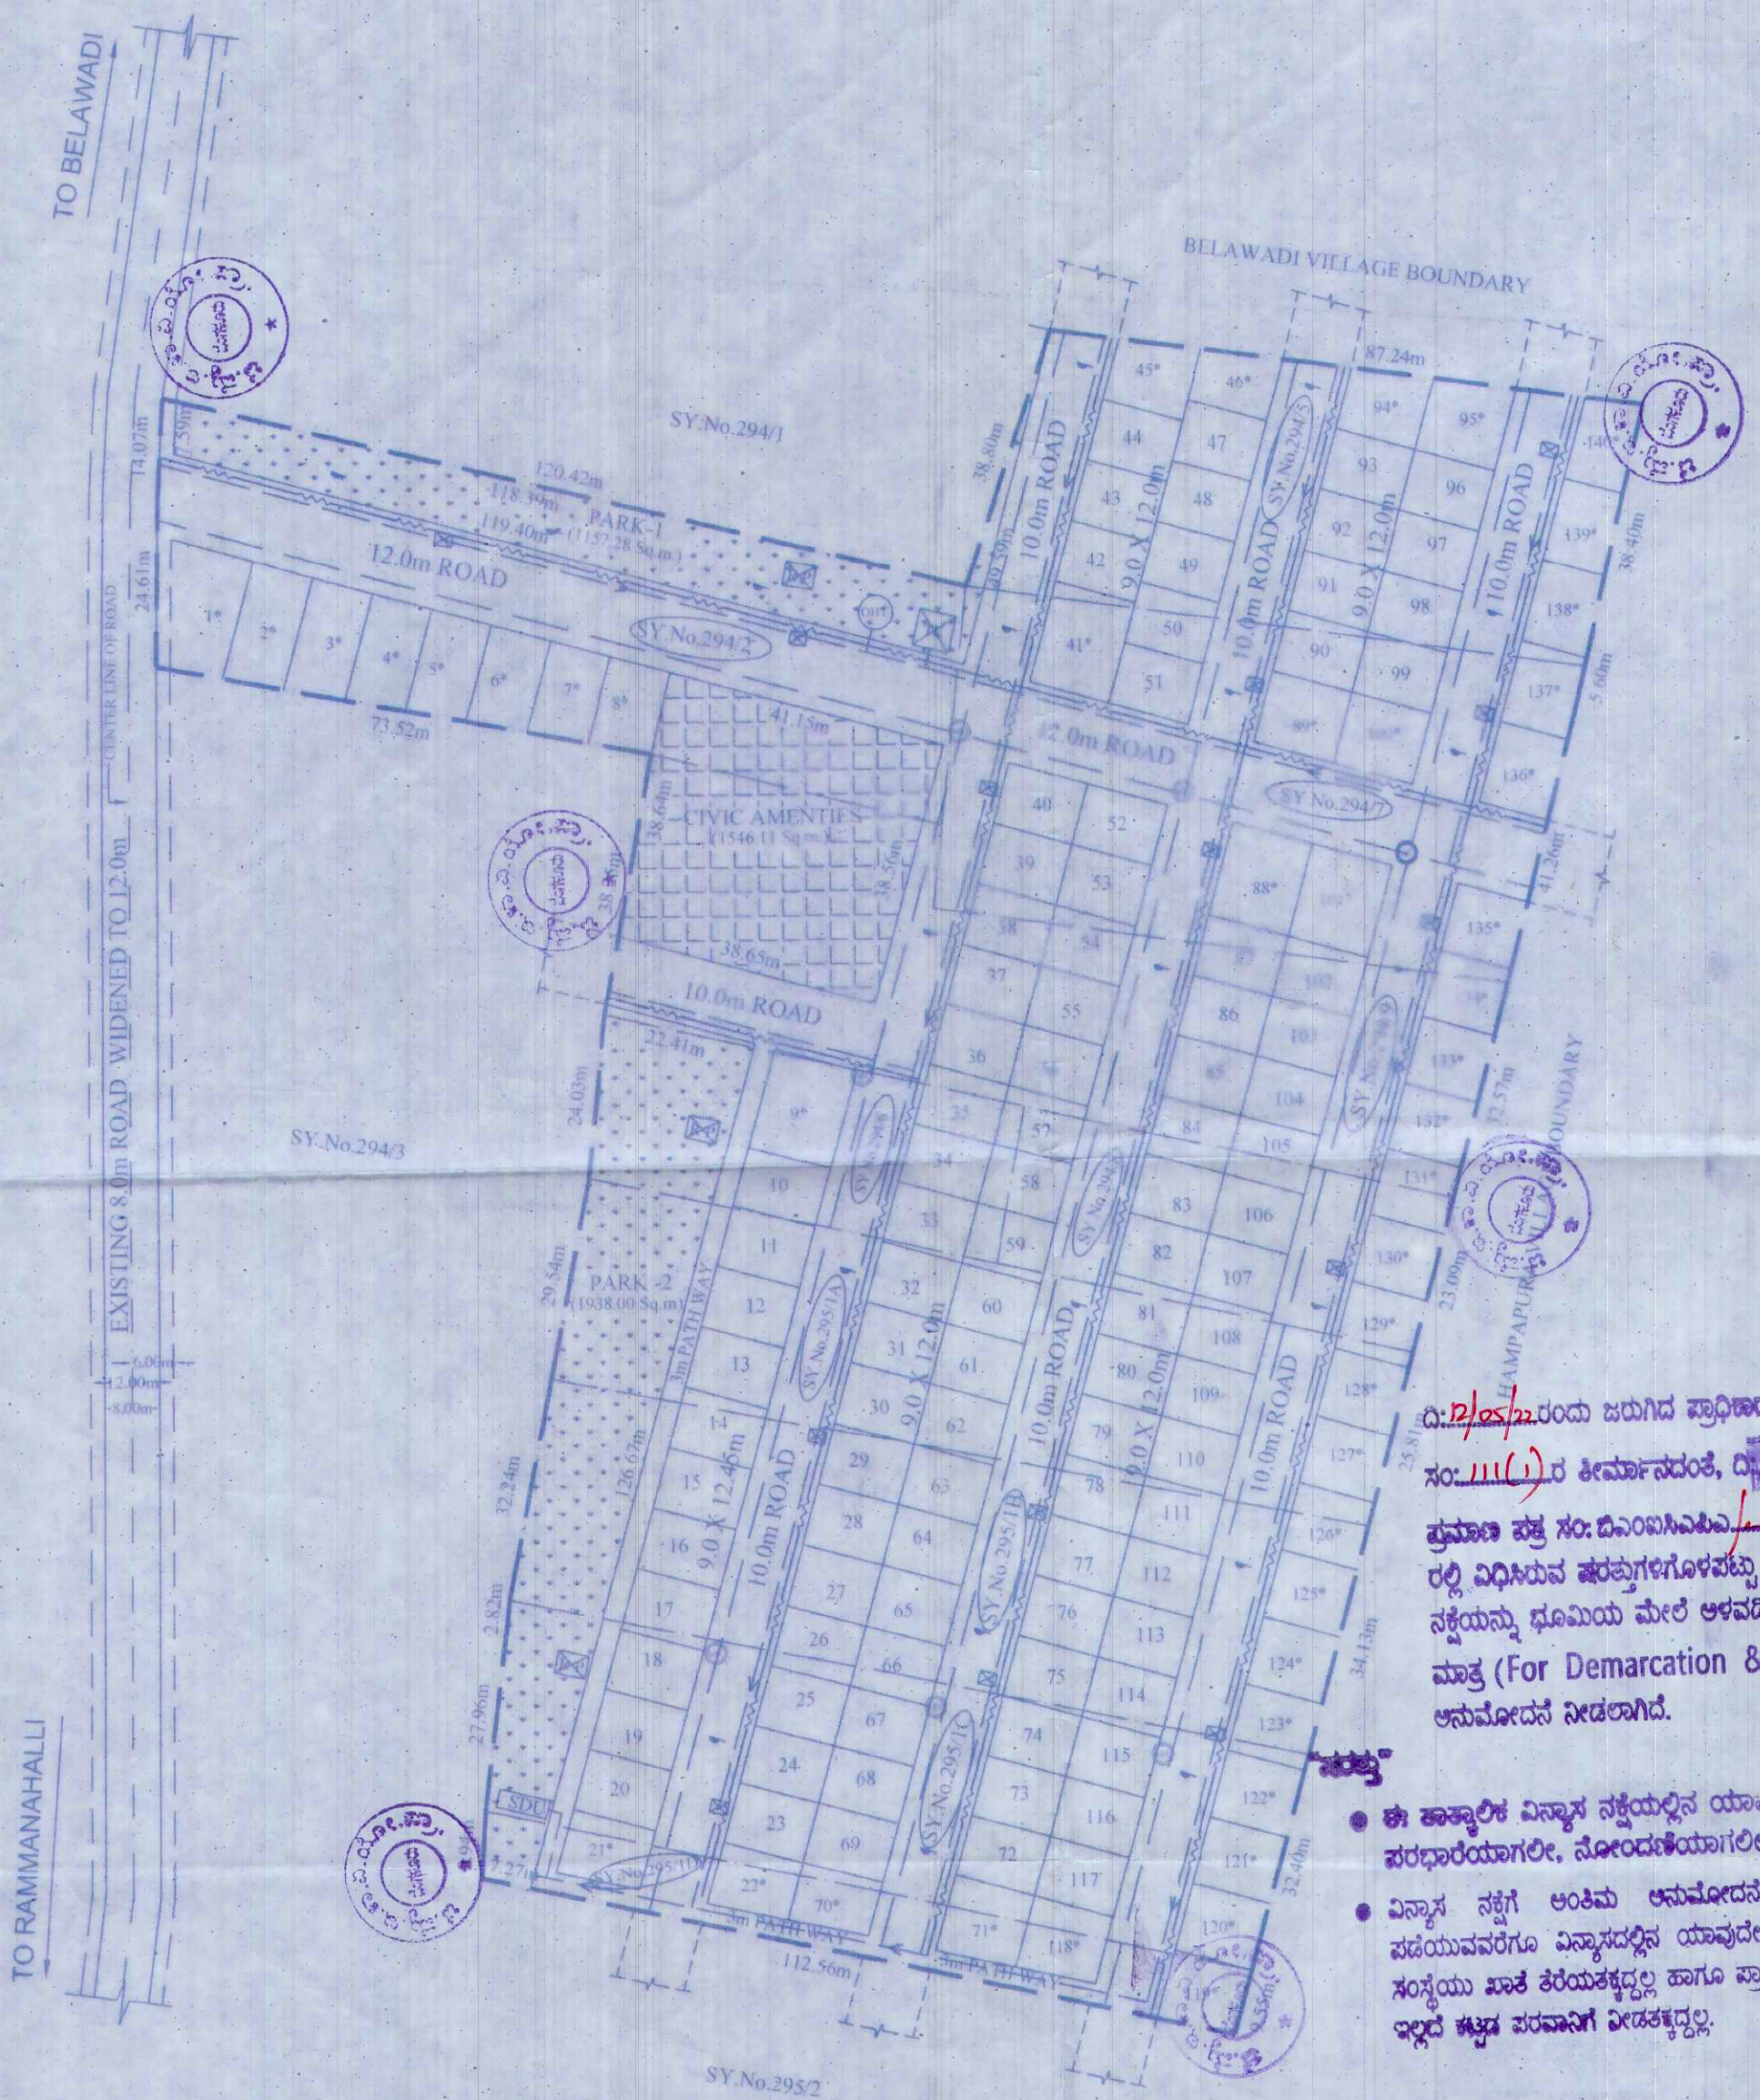

SCALE: 1 : 1000

AREA STATEMENT				
SL.NO	VILLAGE	SY. NO.	AREA IN ACRES GUNTAS	CONVERSION ORDER No & DATE
1	RAMMANAHALLI	294/2	01 02	217338, Dtd:-16-03-2021
2		294/5	00 34	220093, Dtd:-25-03-2021
3		294/6	00 14.5	220092, Dtd:-25-03-2021
4		294/7	01 00	220091, Dtd:-25-03-2021
5		294/8	00 14.5	220090, Dtd:-25-03-2021
6		294/9	01 00	220088, Dtd:-25-03-2021
7		295/1A	00 35	217346, Dtd:-16-03-2021
8		295/1B	00 38	217341, Dtd:-16-03-2021
9		295/1C	00 36	217340, Dtd:-16-03-2021
10		295/1D	00 11	217339, Dtd:-16-03-2021
TOTAL			07 25	

PARK DETAILS

Sl. No.	DETAILS	AREA (Sq.m.)
1	PARK -1	1157.28
2	PARK -2	1938.00
TOTAL		3,095.28

LAND USE ANALYSIS

Total Area: 07 Acres 25 Gunta (30856.85 Sq.m)

Sl.No	Land Use	Area Sq.m	%
1	RESIDENTIAL	15,902.24	51.54
2	PARK	3,095.28	10.03
3	CIVIC AMENITIES	1,546.11	5.01
4	ROAD	10,313.22	33.42
TOTAL		30856.85	100.00

LEGENDS


LAYOUT BOUNDARY	---
REVENUE SY NO BOUNDARY	---
ROAD	---
OVER HEAD TANK	OH
SEWAGE DISPOSAL UNIT	SDU
TRANSFORMER	⊗
RAIN WATER HARVESTING RECHARGE PIT (RP)	⊗
SLUICE VALVE	⊗
MANHOLE	⊗
WATER SUPPLY LINE	---
UNDER GROUND DRAINAGE LINE	---
ELECTRICAL LINE	---
STREET LIGHT POLE	---

PLOT DETAILS

SL NO	PLOT SIZE	NO. OF SITE
1	9.00m x 12.00m	84
2	9.0 X 12.45m	11
3	Odd Sites*	45
TOTAL		140

ದಿ. 21/03/22 ರಂದು ಜರುಗಿದ ಪ್ರಾಧಿಕಾರದ 72 ನೇ ಸಾಮಾನ್ಯ ಸಭೆಯ ವಿಷಯ ಸಂ: 111(1)ರ ಕೀರ್ತನಾಧಿಕಾರ, ದಿ. 6-4-2022 ರಲ್ಲಿ 02ನೇ ಸಭೆಯ ಪ್ರಾರಂಭಿಕ ಪ್ರಮಾಣ ಪತ್ರ ಸಂ: ಬಿಎಂಎಸ್/ಎಂಎ/1998-04/21/2021-22 ರಲ್ಲಿ ವಿಧಿಸಿರುವ ಷರತ್ತುಗಳಿಗೊಳಪಟ್ಟು ಈ ತಾತ್ಕಾಲಿಕ ವಸತಿ/ವಸತೀಯೇತರ ವಸಾಹತು ನಕ್ಷೆಯನ್ನು ಧೂಮಿಯ ಮೇಲೆ ಅಳವಡಿಸುವ ಮತ್ತು ಅಭಿವೃದ್ಧಿಪಡಿಸುವ ಉದ್ದೇಶಕ್ಕಾಗಿ ಮಾತ್ರ (For Demarcation & Development purpose only) ಅನುಮೋದನೆ ನೀಡಲಾಗಿದೆ.

- ಈ ತಾತ್ಕಾಲಿಕ ವಸಾಹತು ನಕ್ಷೆಯಲ್ಲಿನ ಯಾವುದೇ ನಿವೇಶನಗಳನ್ನು ಪರಭಾರೀಯಾಗಲೀ, ನೋಂದಣೀಯಾಗಲೀ ಮಾಡತಕ್ಕದ್ದಲ್ಲ.
- ವಸಾಹತು ನಕ್ಷೆಗೆ ಅಂಶವು ಅನುಮೋದನೆಯನ್ನು ಪ್ರಾಧಿಕಾರದಿಂದ ಪಡೆಯುವವರೆಗೂ ವಸಾಹತು ನಕ್ಷೆಯ ಯಾವುದೇ ನಿವೇಶನಗಳಿಗೆ ಸ್ಥಳೀಯ ಸಂಸ್ಥೆಯು ಖಾಸಿ ಕೆಲಸಕ್ಕಾಗಿಲ್ಲ ಹಾಗೂ ಪ್ರಾಧಿಕಾರದ ಪೂರ್ವಾನುಮತಿ ಇಲ್ಲದೆ ಕಟ್ಟಡ ಪರವಾನಿಗೆ ನೀಡತಕ್ಕದ್ದಲ್ಲ.

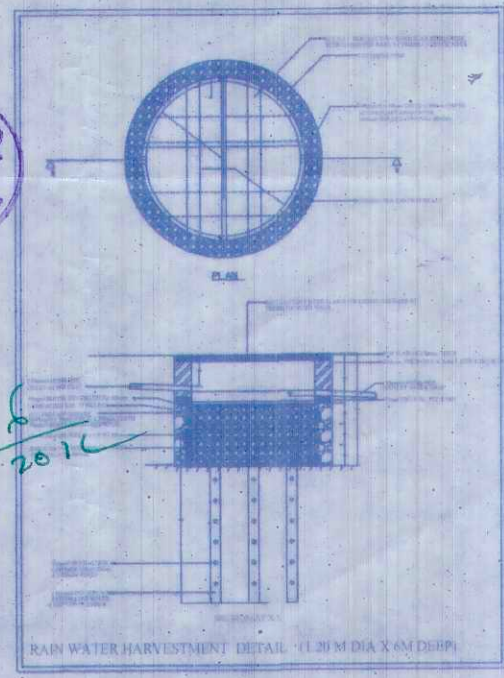

OWNER'S

Ilumay
MR. UMAR BAVA TEEKAY

ENGINEER:

B. S. Y. S. K.
BASAYYAS K
BCC/BL/5/6/S-1415/2014-15
BDC triangle
Architectural / Engineers / Consultants
A-56, 3rd Floor, Kalyani Main Road, Sankarhalli,
Basavanagudi, Bangalore-560019, E-mail: bdctriangle@gmail.com

BANGALORE - MYSORE INFRASTRUCTURE CORRIDOR AREA PLANNING AUTHORITY

TITLE

PROPOSED RESIDENTIAL LAYOUT IN AN EXTENT 3.08 Ha (07A-25G) AT Sy.Nos. 294/2, 294/5, 294/6, 294/7, 294/8, 294/9, 295/1A, 295/1B, 295/1C & 295/1D OF RAMMANAHALLI VILLAGE, KASABA HOBLI, MYSURU TALUK, MYSURU DISTRICT.

NOTE:-

- LAYOUT PLAN APPROVED AS PER SURVEY SKETCH ISSUED BY REVENUE DEPARTMENT.
- AUTHORITY IS NOT RESPONSIBLE FOR ANY CIVIL DISPUTES.
- ALL DIMENSIONS ARE IN METRE.

ಸದಸ್ಯ-ಕಾರ್ಯದರ್ಶಿ
ಬೆಂಗಳೂರು-ಮೈಸೂರು ಕಾರ್ಪೊರೇಷನ್ ಕಾರಿಡಾರ್
ವಿಭಾಗದ ಸ್ಥಳೀಯ ಯೋಜನಾ ಪ್ರಾಧಿಕಾರ
ಬೆಂಗಳೂರು

BCC/BL/5/6/S-1415/2014-15