


PROVISIONAL RESIDENTIAL LAYOUT

KEY PLAN (NTS)

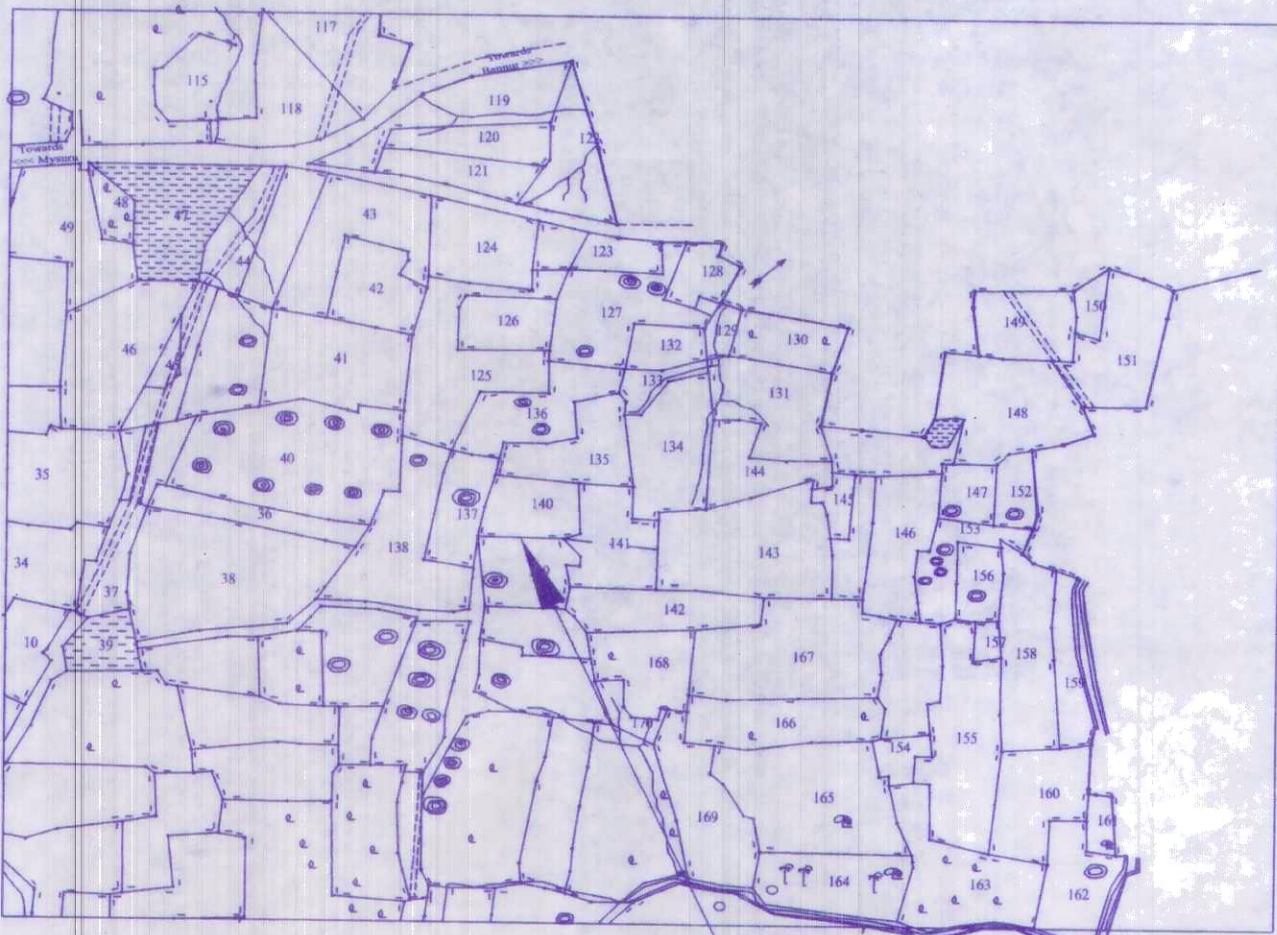

Land in question

INDEX
PROPOSED LAND BOUNDARY
SY.NO BOUNDARY
Odd Sites

LAND USE ANALYSIS

Sl no.	LANDUSE	AREA in smt	% to Total
1	Residential	53642.74	47.90
2	Park	11252.66	10.05
3	Civic Amenities (STP, oht, busbay)	5611.03	05.01
4	PU (Tansformer Yard)	523.09	00.47
5	Road	40967.60	36.57
TOTAL		111997.12	100.00

TOTAL EXTENT : 28 Acre 09 Guntas


A KARAB : 00 Acre 22 Guntas

B KARAB : NIL

REAMING EXTENT : 27 Acre 27 Guntas

SITE ANALYSIS

SL NO.	SITES	R.S	O.S	C.S	TOTAL
1	12.0 X 18.0M	09	04	02	15
2	9.0 X 15.0M	32	01	04	37
3	9.0 X 12.0M	297	15	54	366
4	12.0m X Odd	00	05	01	06
5	9.0m X Odd	00	27	01	28
TOTAL		338	52	62	452

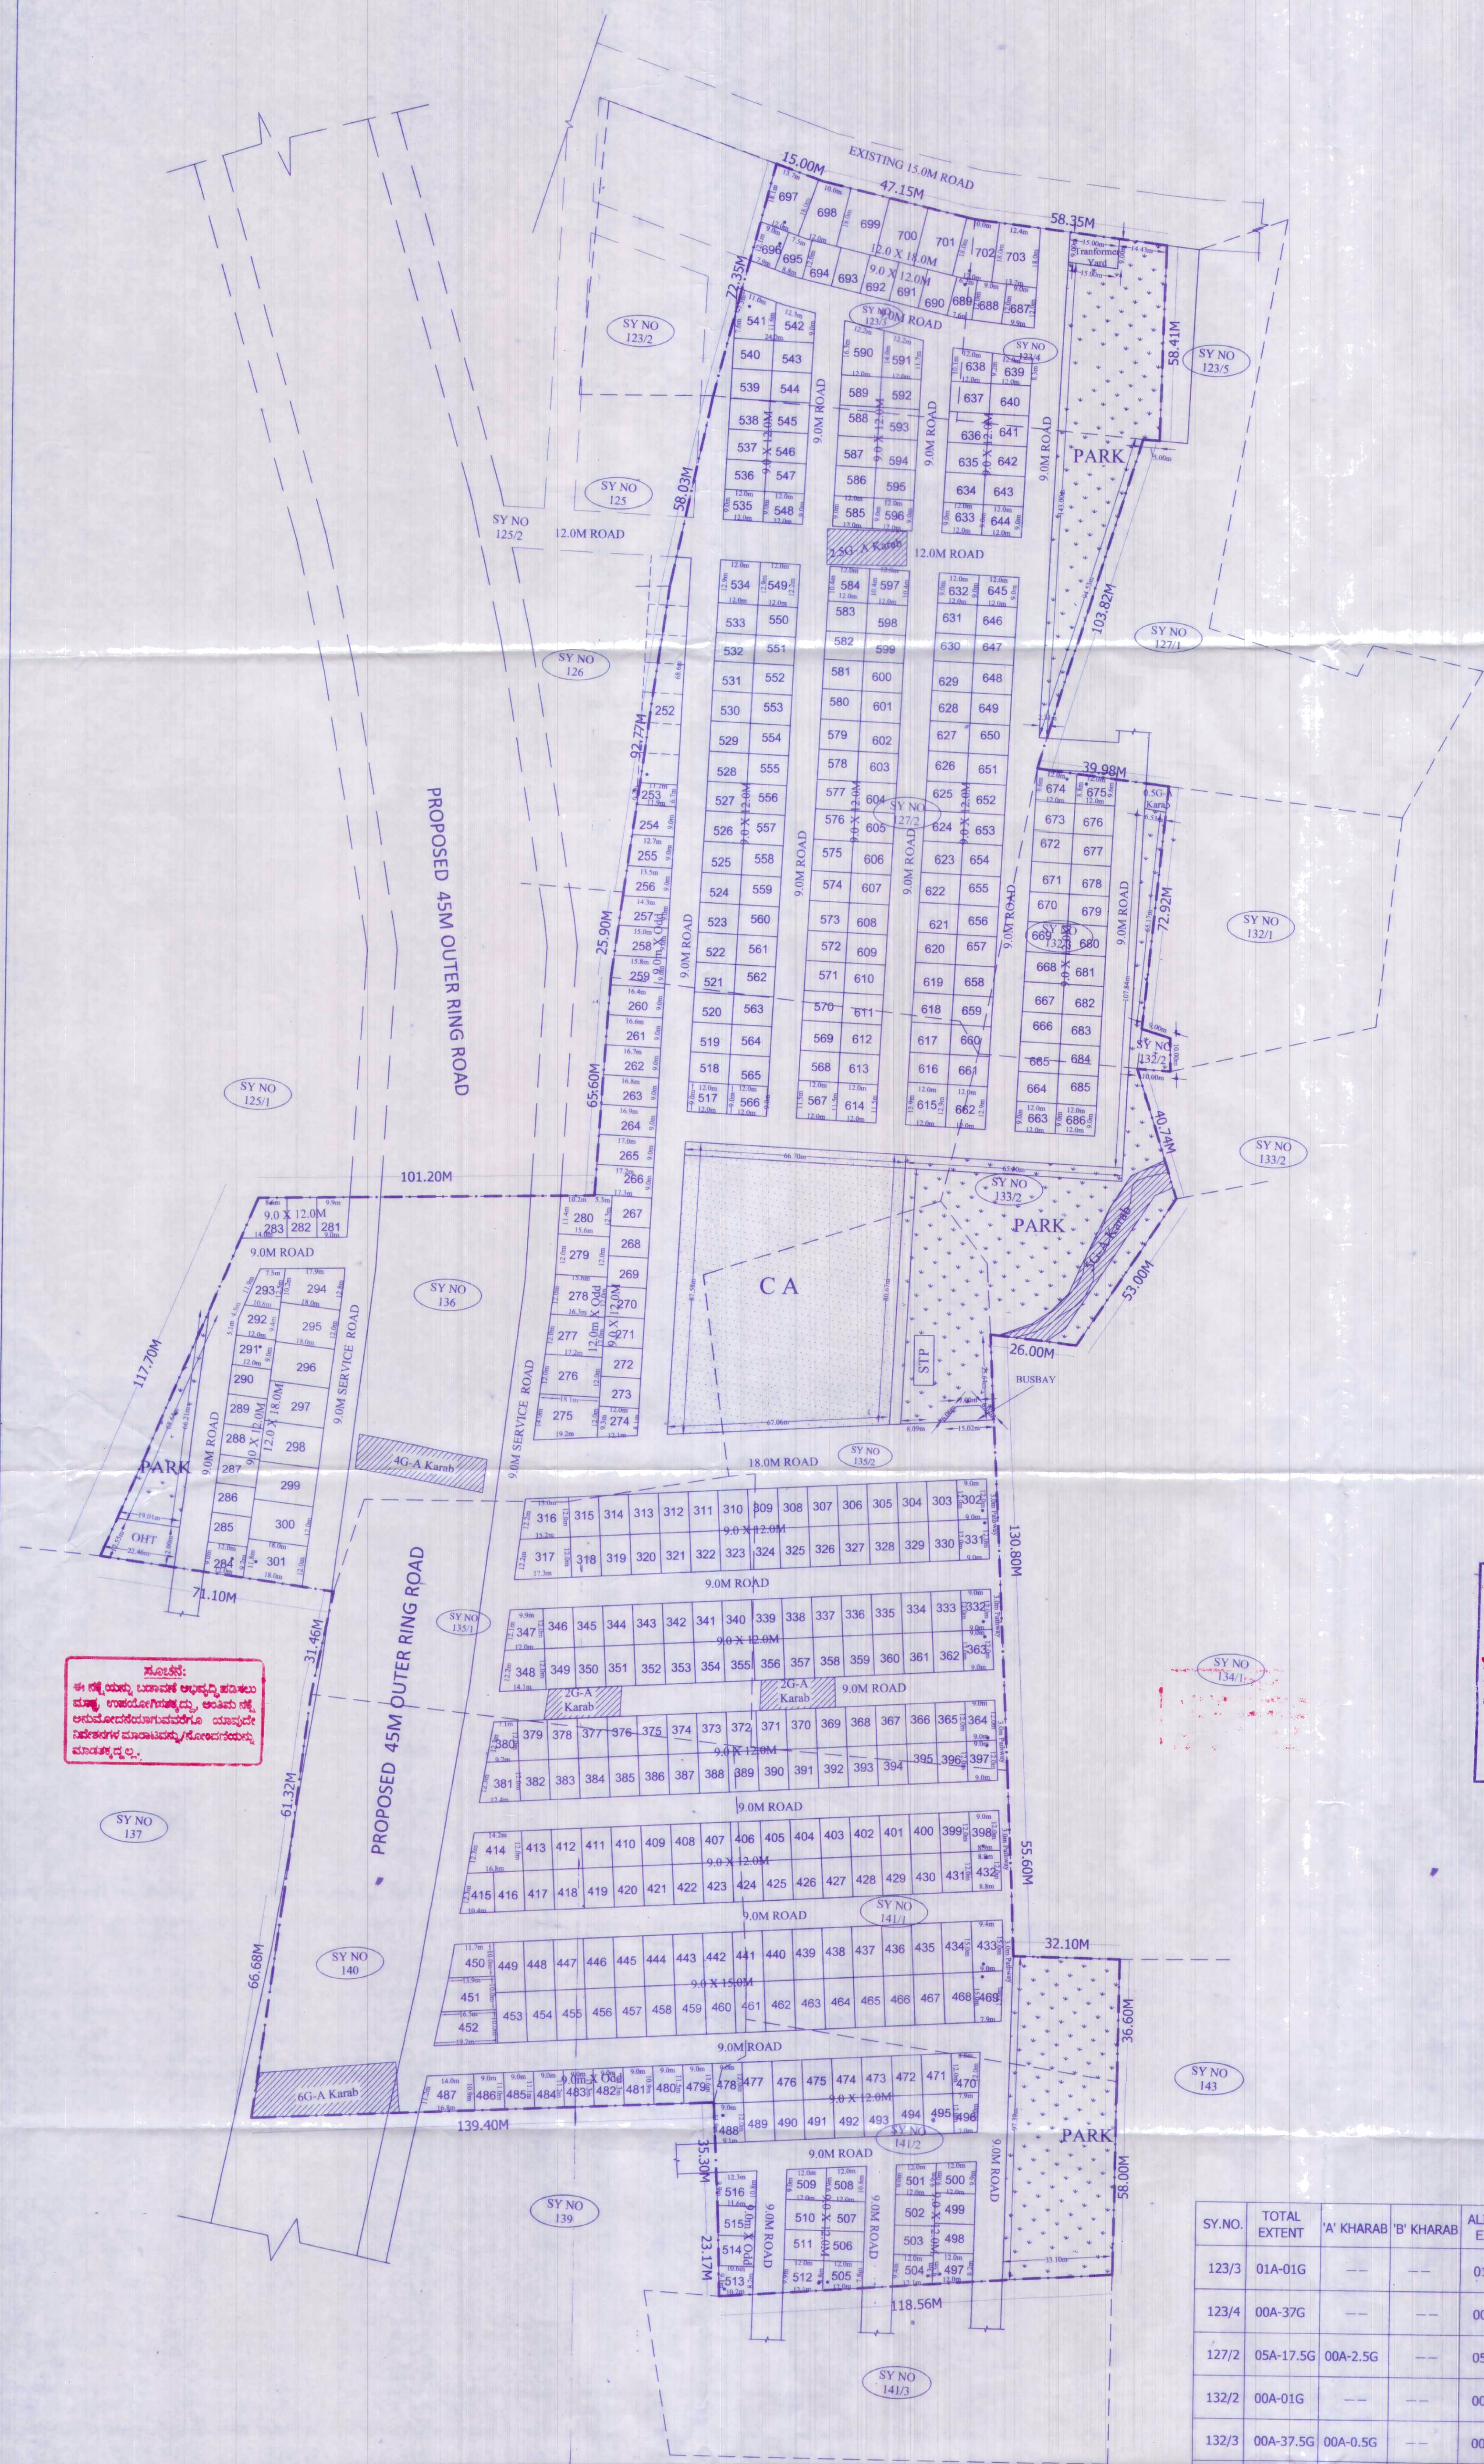

- NOTE:
- 1) This Layout plan is prepared based on survey sketch, documents & details submitted by the applicant.
 - 2) MUDA is not responsible for any civil disputes related to boundary and other probable legal issues.
 - 3) All dimensions are in metres
 - 4) Compound shall not be constructed to close the roads.
 - 5) This indicates 'A' Kharab land of 22 guntas which is excluded from the layout area & land use analysis.
 - 6) Site.no.Starts from 252 and ends with 703

SY.NO.	TOTAL EXTENT	'A' KHARAB	'B' KHARAB	ALINATED EXTENT	ALN ORDER NO. & DATE
123/3	01A-01G	---	---	01A-01G	MYSDC/ALN3/VAJA/489/2017(E-21330) DATE : 09-03-2018
123/4	00A-37G	---	---	00A-37G	MYSDC/ALN3/VAJA/524/2017(E-22583) DATE : 09-03-2018
127/2	05A-17.5G	00A-2.5G	---	05A-15G	MYSDC/ALN3/VAJA/503/2017(E-22355) DATE : 09-03-2018
132/2	00A-01G	---	---	00A-01G	MYSDC/ALN3/VAJA/491/2017(E-21332) DATE : 09-03-2018
132/3	00A-37.5G	00A-0.5G	---	00A-37G	MYSDC/ALN3/VAJA/66/2018(E-39965) DATE : 09-03-2018
133/2	01A-02G	00A-05G	---	00A-37G	MYSDC/ALN3/VAJA/490/2017(E-21331) DATE : 09-03-2018
135/1	02A-02G	00A-02G	---	02A-00G	MYSDC/ALN3/VAJA/487/2017(21328) DATE : 09-03-2018
135/2	03A-05G	00A-02G	---	03A-03G	MYSDC/ALN3/VAJA/487/2017(21328) DATE : 09-03-2018
136	05A-26G	00A-04G	---	05A-22G	MYSDC/ALN3/VAJA/487/2017(21328) DATE : 09-03-2018
140	03A-38G	00A-06G	---	03A-32G	MYSDC/ALN3/VAJA/487/2017(21328) DATE : 09-03-2018
141/1	01A-37G	---	---	01A-37G	MYSDC/ALN3/VAJA/487/2017(21328) DATE : 09-03-2018
141/2	02A-05G	---	---	02A-05G	MYSDC/ALN3/VAJA/487/2017(21328) DATE : 09-03-2018
28A-09G	00A-22G	---	---	27A-27G	

MYSORE URBAN DEVELOPMENT AUTHORITY.

Provisional Residential Layout In Sy no.123/3,123/4, 127/2,132/2,132/3,133/2,135/1,135/2,136,140,141/1 & 141/2 Vajamangala Village,Varuna Hobli, Mysore Taluk, Mysore.

Extent:27A-27G

SCALE=1:1000

I/F of Sri. K.Subrahmanya Rai

Authority resolution no.38

Dated:20-03-2018

Town Planner Member

Commissioner