



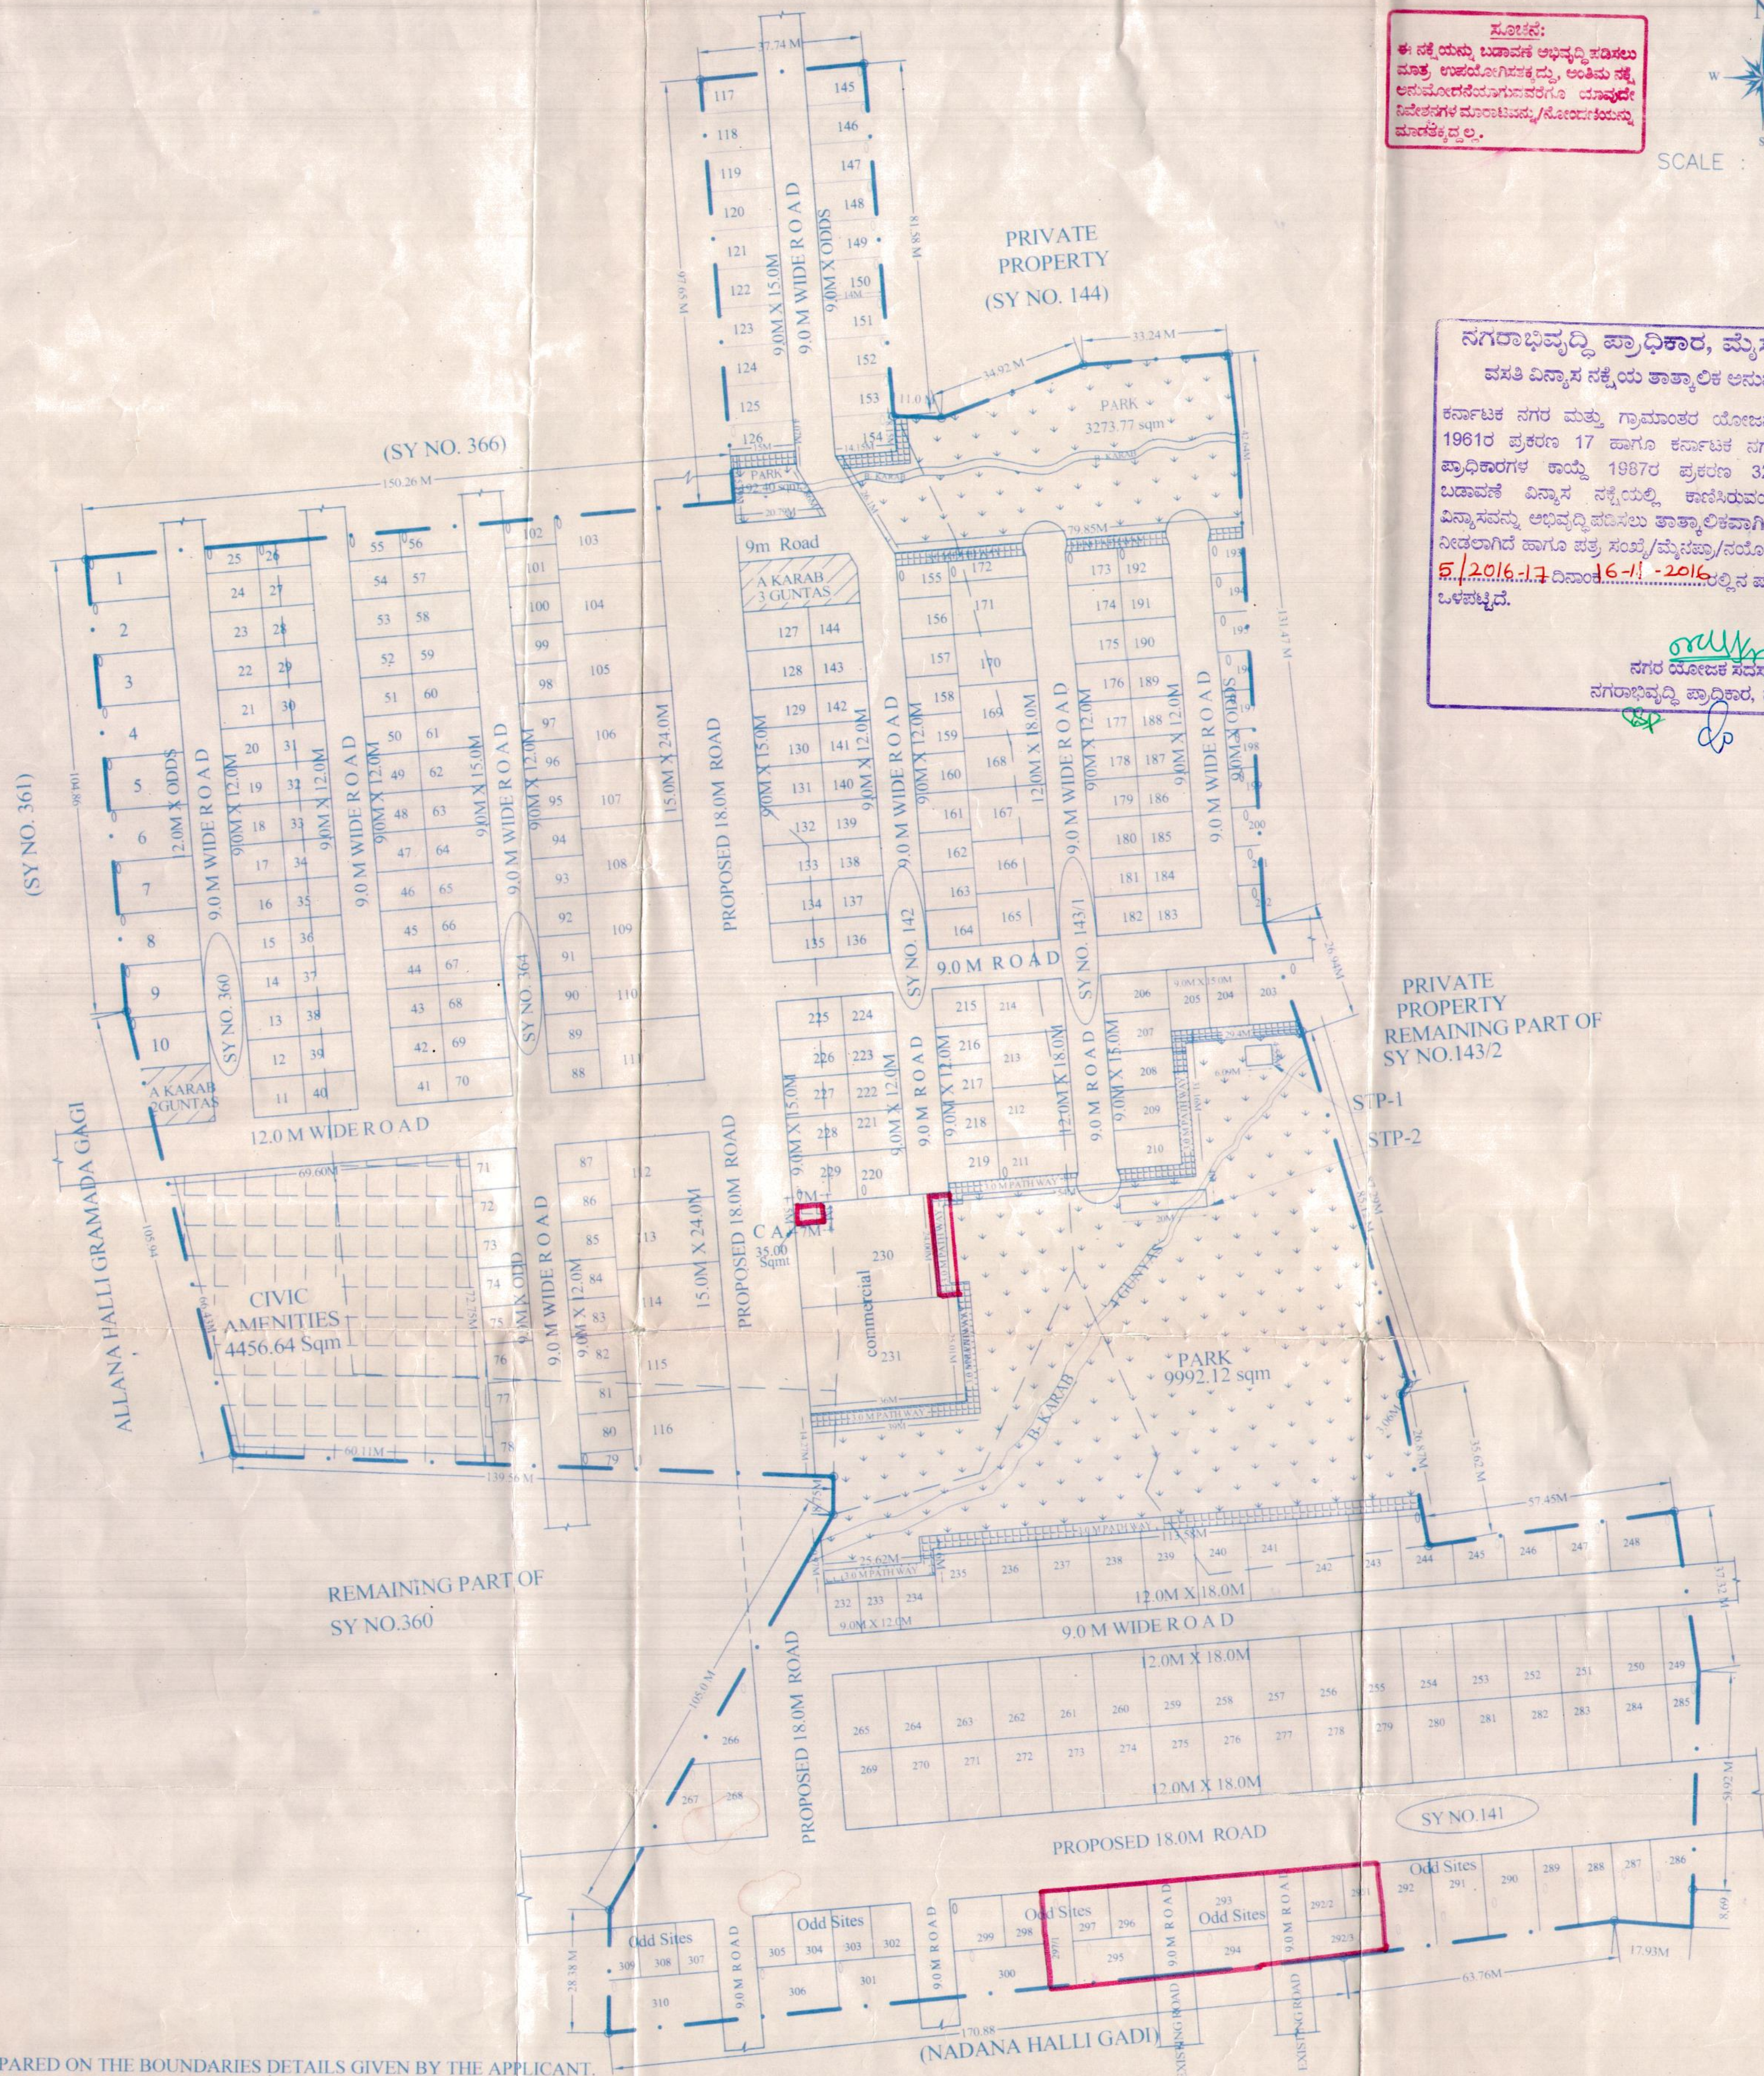

ಮೂಲಕ: ಈ ನಕ್ಷೆಯನ್ನು ಬಹುಮತ ಅಭಿವೃದ್ಧಿ ಪಡಿಸಲು ಮಾತ್ರ ಉಪಯೋಗಿಸಬಹುದು, ಅಂತಿಮ ನಕ್ಷೆ ಅನುಮೋದನೆಗೊಳಿಸುವವರಿಗೂ ಯಾವುದೇ ವಿಸೇಷಗಳ ಮಾರಾಟವನ್ನು/ನೋಂದಾಣಿಕೆಯನ್ನು ಮಾಡಬಹುದಲ್ಲ.

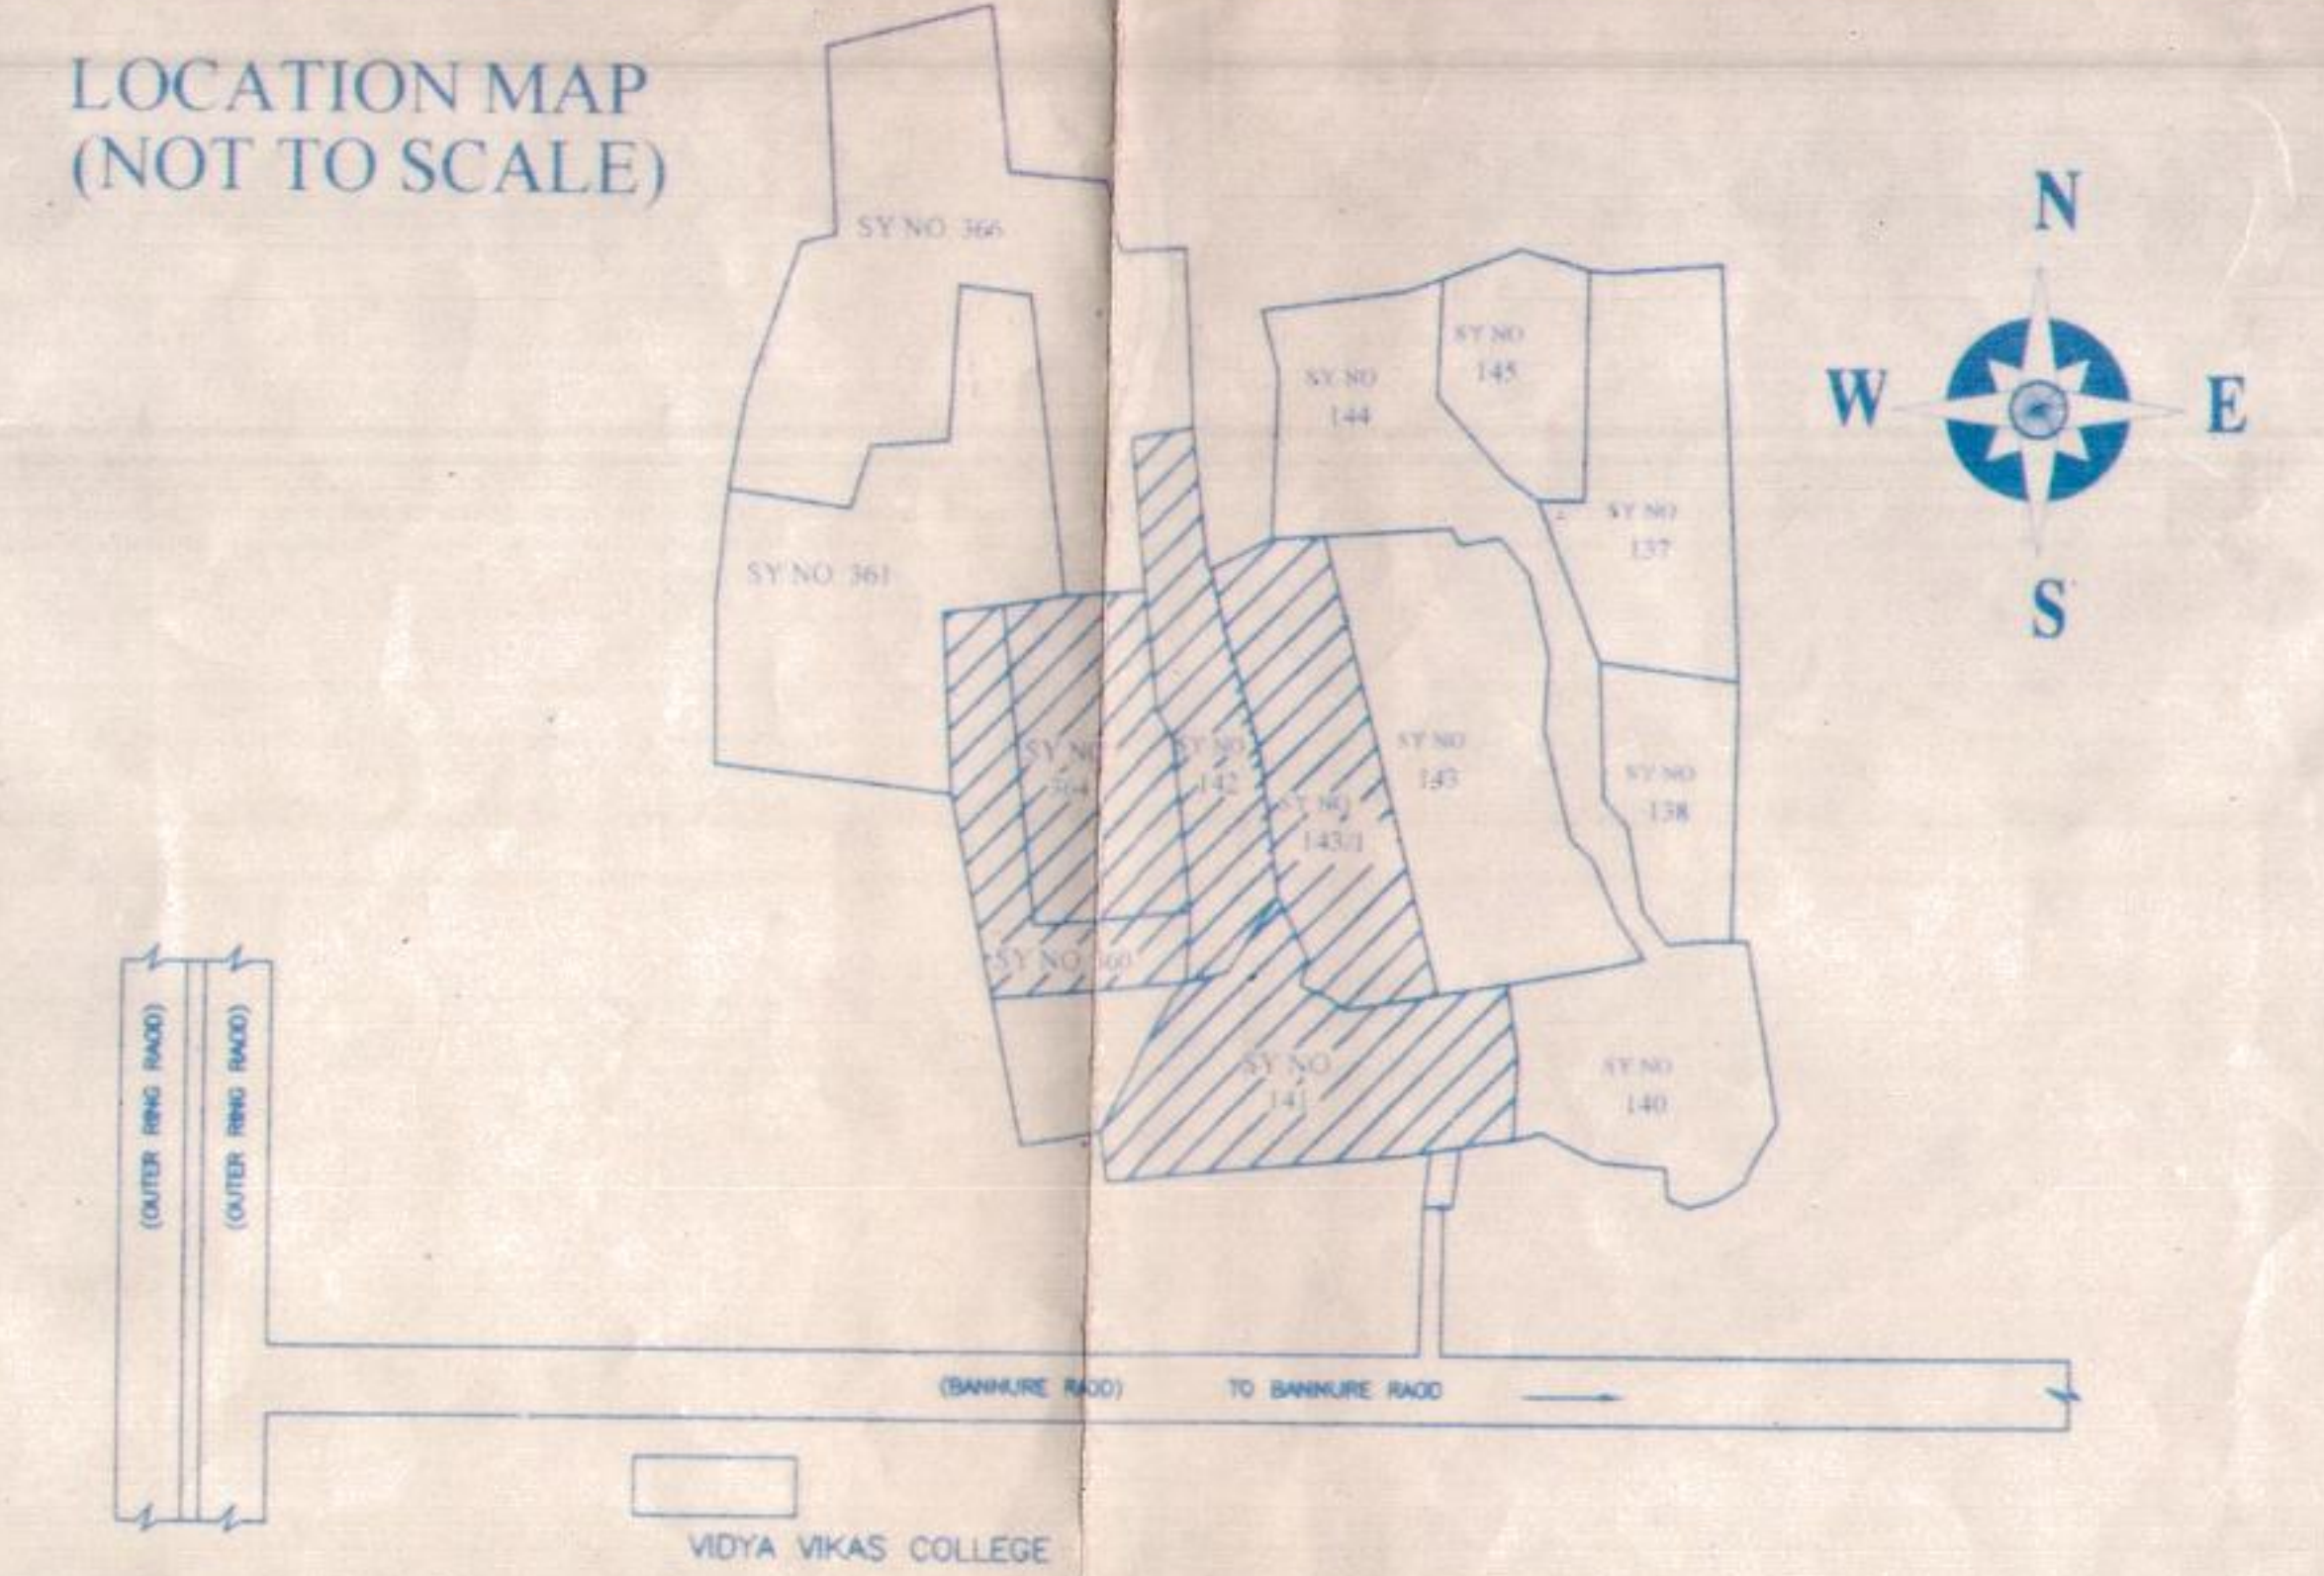

ನಗರಾಭಿವೃದ್ಧಿ ಪ್ರಾಧಿಕಾರ, ಮೈಸೂರು ವಸತಿ ವಿಸ್ತಾಸ ನಕ್ಷೆಯ ತಾತ್ಕಾಲಿಕ ಅನುಮತಿ ಕರ್ನಾಟಕ ನಗರ ಮತ್ತು ಗ್ರಾಮಾಂತರ ಯೋಜನಾ ಕಾಯ್ದೆ 1961ರ ಪ್ರಕರಣ 17 ಹಾಗೂ ಕರ್ನಾಟಕ ನಗರಾಭಿವೃದ್ಧಿ ಪ್ರಾಧಿಕಾರಗಳ ಕಾಯ್ದೆ 1987ರ ಪ್ರಕರಣ 32ರಡಿಯಲ್ಲಿ ಬಹುಮತ ವಿಸ್ತಾಸ ನಕ್ಷೆಯಲ್ಲಿ ಕಾಣಿಸಿರುವಂತೆ ವಸತಿ ವಿಸ್ತಾಸವನ್ನು ಅಭಿವೃದ್ಧಿ ಪಡಿಸಲು ತಾತ್ಕಾಲಿಕವಾಗಿ ಅನುಮತಿ ನೀಡಲಾಗಿರುವ ಹಾಗೂ ಪತ್ರ ಸಂಖ್ಯೆ/ಮೈಸೂರು/ನೋಂದಾಣಿಕೆ/ವಿಸ್ತಾಸ/ 5/2016-17 ದಿನಾಂಕ 16-11-2016 ರಲ್ಲಿನ ಪರಸ್ಪರಗಳಿಗೆ ಒಳಪಟ್ಟಿದೆ.

LAND USE ANALYSIS

Table with 4 columns: SL.NO, LAND USE, Sq.mtr, Percentage. Rows include Residential, Commercial, Park, CA, ROAD, and TOTAL.

Table with 6 columns: Sy.No, OWNER'S NAME, CONVERSION ORDER NO, EXTENT A-G, KHARAB-A, KHARAB-B. Rows include PUTTARAJE GOWDA, K.N. PRAKASH, K.N. PRAKASH, SUSHILA, and DODDAMALLE GOWDA.

Table with 5 columns: SL.NO, SITES, RS, C.S, O.S, TOTAL. Rows include Commercial, 15.00 X 24.00M, 12.00 X 18.00M, 9.00 X 15.00M, 9.00 X 12.00M, 9.00 X ODD, ODD SITES, and TOTAL.

INDEX

MODIFIED PORTION

MYSORE URBAN DEVELOPMENT AUTHORITY

PROPOSED MODIFIED RESIDENTIAL LAYOUT AT SY NOS 141, 142, 143/1, 360, 364 OF HANCHYA VILLAGE, KASABA HOBLI, MYSORE TALUK, MYSORE DISTRICT. EXTENT=89636.62 SQM (22A-06G) EXCLUDING KHARAB

Signature and stamp of the authority, dated 15-03-2016.

NOTE: 1) LAYOUT PREPARED ON THE BOUNDARIES DETAILS GIVEN BY THE APPLICANT. 2) AUTHORITY IS NOT HELD RESPONSIBLE FOR LAND DISPUTES. 3) ALL DIMENSIONS ARE IN MTS. 4) ALL DIMENSIONS ARE IN MTS.